

DRAWING NUMBER

SACD PRODUCTS • NEW HOPE, MINNESOTA
RENDER BY PART NUMBER B501
POSITION LINE OF POINT ON THIS LINE

DRAWING NUMBER

1964

SACD PRODUCTS • NEW HOPE, MINNESOTA
RENDER BY PART NUMBER B501
POSITION LINE OF POINT ON THIS LINE

DRAWING NUMBER


SACD PRODUCTS • NEW HOPE, MINNESOTA
RENDER BY PART NUMBER B501
POSITION LINE OF POINT ON THIS LINE

DRAWING NUMBER

SACD PRODUCTS • NEW HOPE, MINNESOTA
RENDER BY PART NUMBER B501
POSITION LINE OF POINT ON THIS LINE

C:\Land Projects\2006\Projects\WILLIAMS-1003KENT.dwg\Layout\14/8/2008 11:08 AM

SURVEY FOR MINOR SUBDIVISION FOR TRACY WILLIAMS

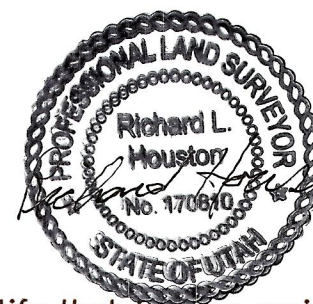

SURVEYORS CERTIFICATION

I, Richard Houston do hereby certify that I am a registered land surveyor, and that I hold license no. 170810, as prescribed by the laws of the State of Utah, and I have supervised a survey of the following described property:

LEGAL DESCRIPTION

The Southeast Quarter of the Northeast Quarter of Section 10, Township 2 South, Range 3 West, Uintah Special Base & Meridian.

Surveyors Narrative

The purpose of this survey was to place on the ground the boundaries shown from the legal description and to subdivide the same as directed by the owner on our field visit. This section was originally surveyed by the three mile method setting nine interior sixteenth corners. The corners on the north mile and the center mile were searched for and not found. To reestablish these corners I followed the original method of survey. The basis of bearing is based on WGS84 using GPS between S1/16 cor. and E1/4 cor. section 10.

Approved on this ____ day of _____, 2008
by the Duchesne County Planning Department.

By: _____
Michael Hyde
Duchesne County Planning Director

Approved on this ____ day of _____, 2008
at ____ o'clock by the Duchesne County Recorder

By: _____
Duchesne County Recorder

Approved on this ____ day of _____, 2008
by the Duchesne County Treasurer

By: _____
Duchesne County Treasurer

Owners Certification

Know all men by these presented: That we the undersigned warrant ownership of parcels described on this plat.



Owner	Date	Owner	Date
-------	------	-------	------

Acknowledgment

State of Utah

County of _____ on the date shown by each signature, personally appeared before me the signer of the above certification who duly acknowledged to me that they did execute the same.

My Commission Expires _____
Notary Public

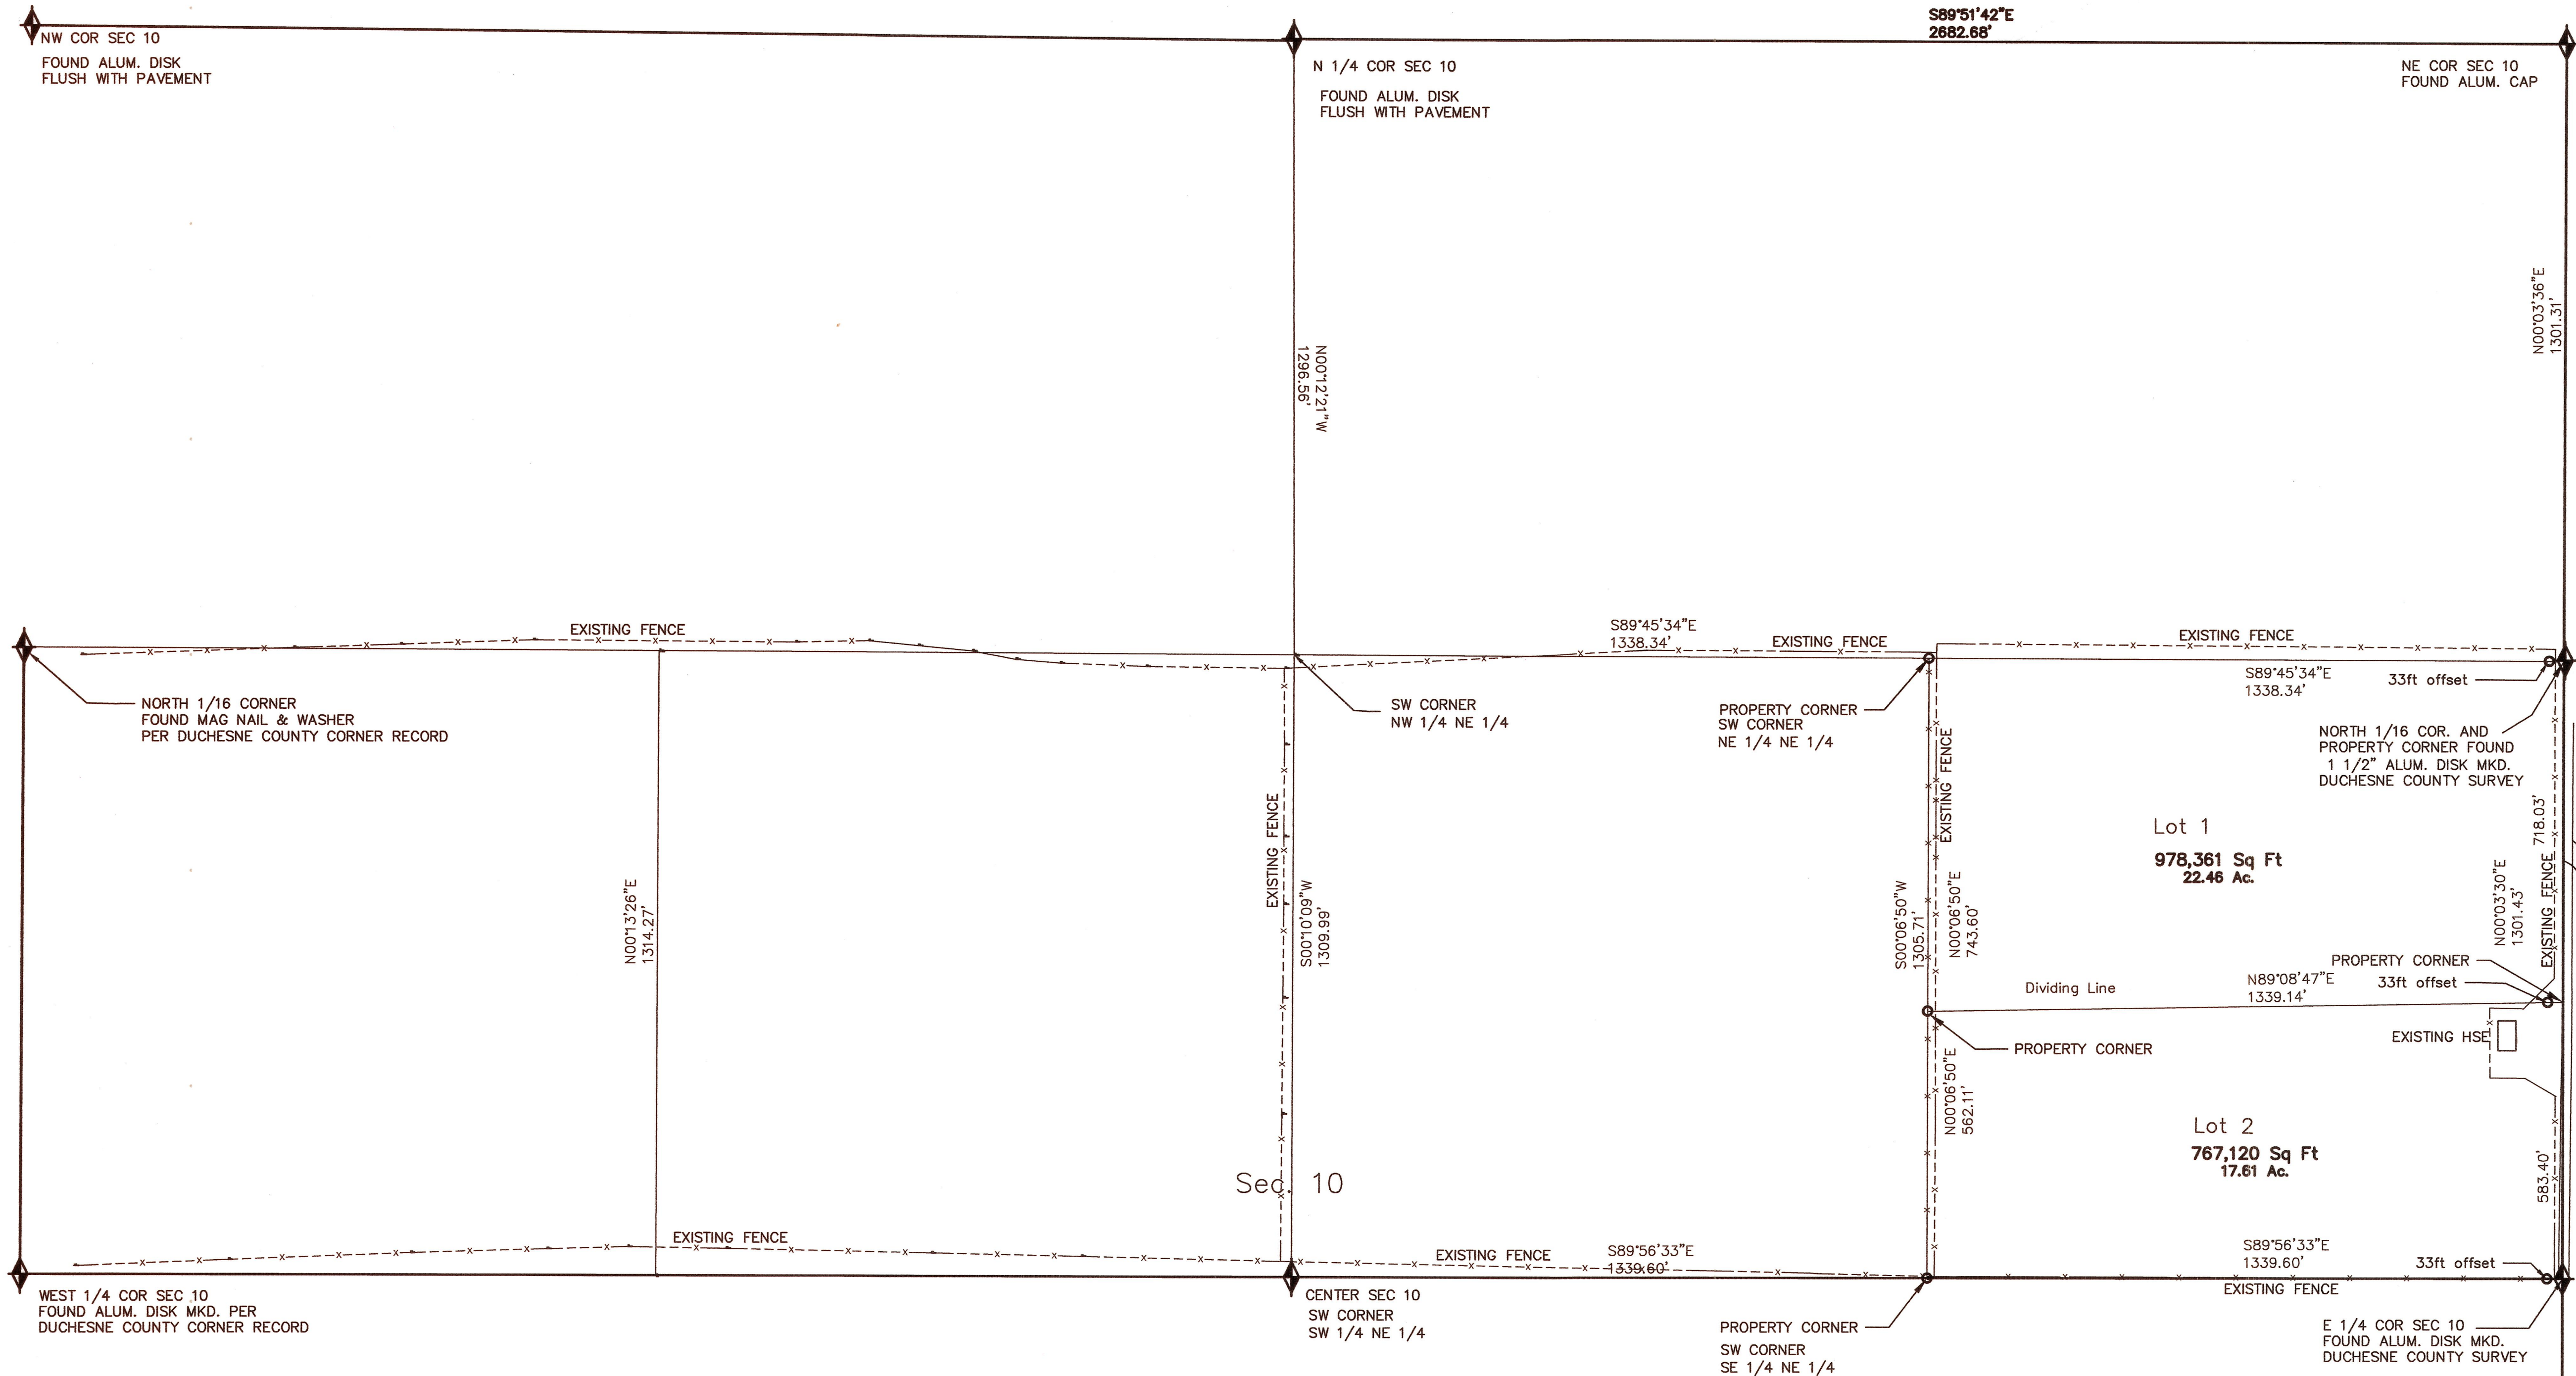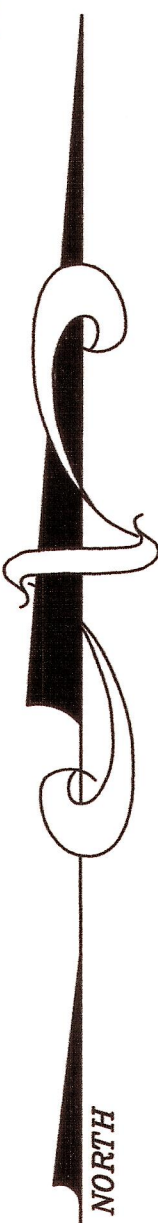

DESCRIPTION LOT 1

BEGINNING AT THE NORTH ONE SIXTEENTH CORNER SECTION 10 AND 11 T2S, R3W, USM;
THENCE N89°45'34\"/>


DESCRIPTION LOT 2

BEGINNING AT THE EAST QUARTER SECTION CORNER SECTION 10 T2S, R3W, USM;
THENCE N89°56'33\"/>

LEGEND

REBAR AND CAP SET ○

GRAPHIC SCALE

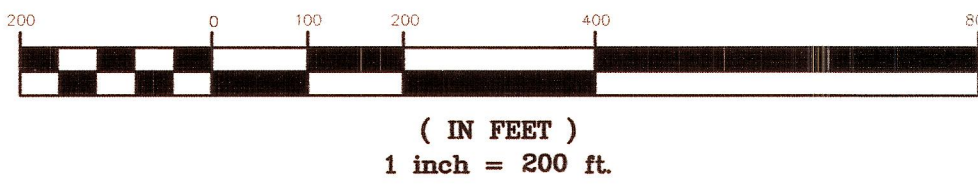

(IN FEET)
1 inch = 200 ft.

FOUND SPINDLE FOR
SOUTH 1/16 COR.